


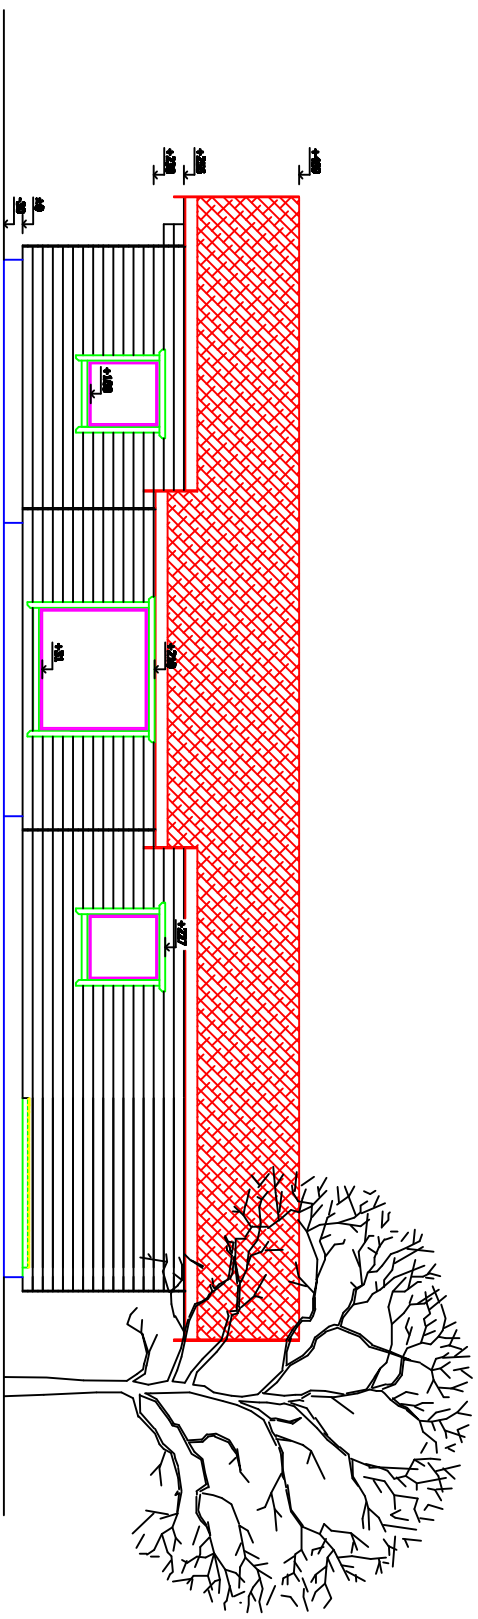

Objekt LAJ 17	VAADE LÖUNAST	Location nr DP-04
		Meeting M 1:50
Tallja ALL BOKK	Location nr DP-04	Prologos DP
	Kontrolli Peeter Kangur	Standard DP
		Kuupäev 13.12.2010